


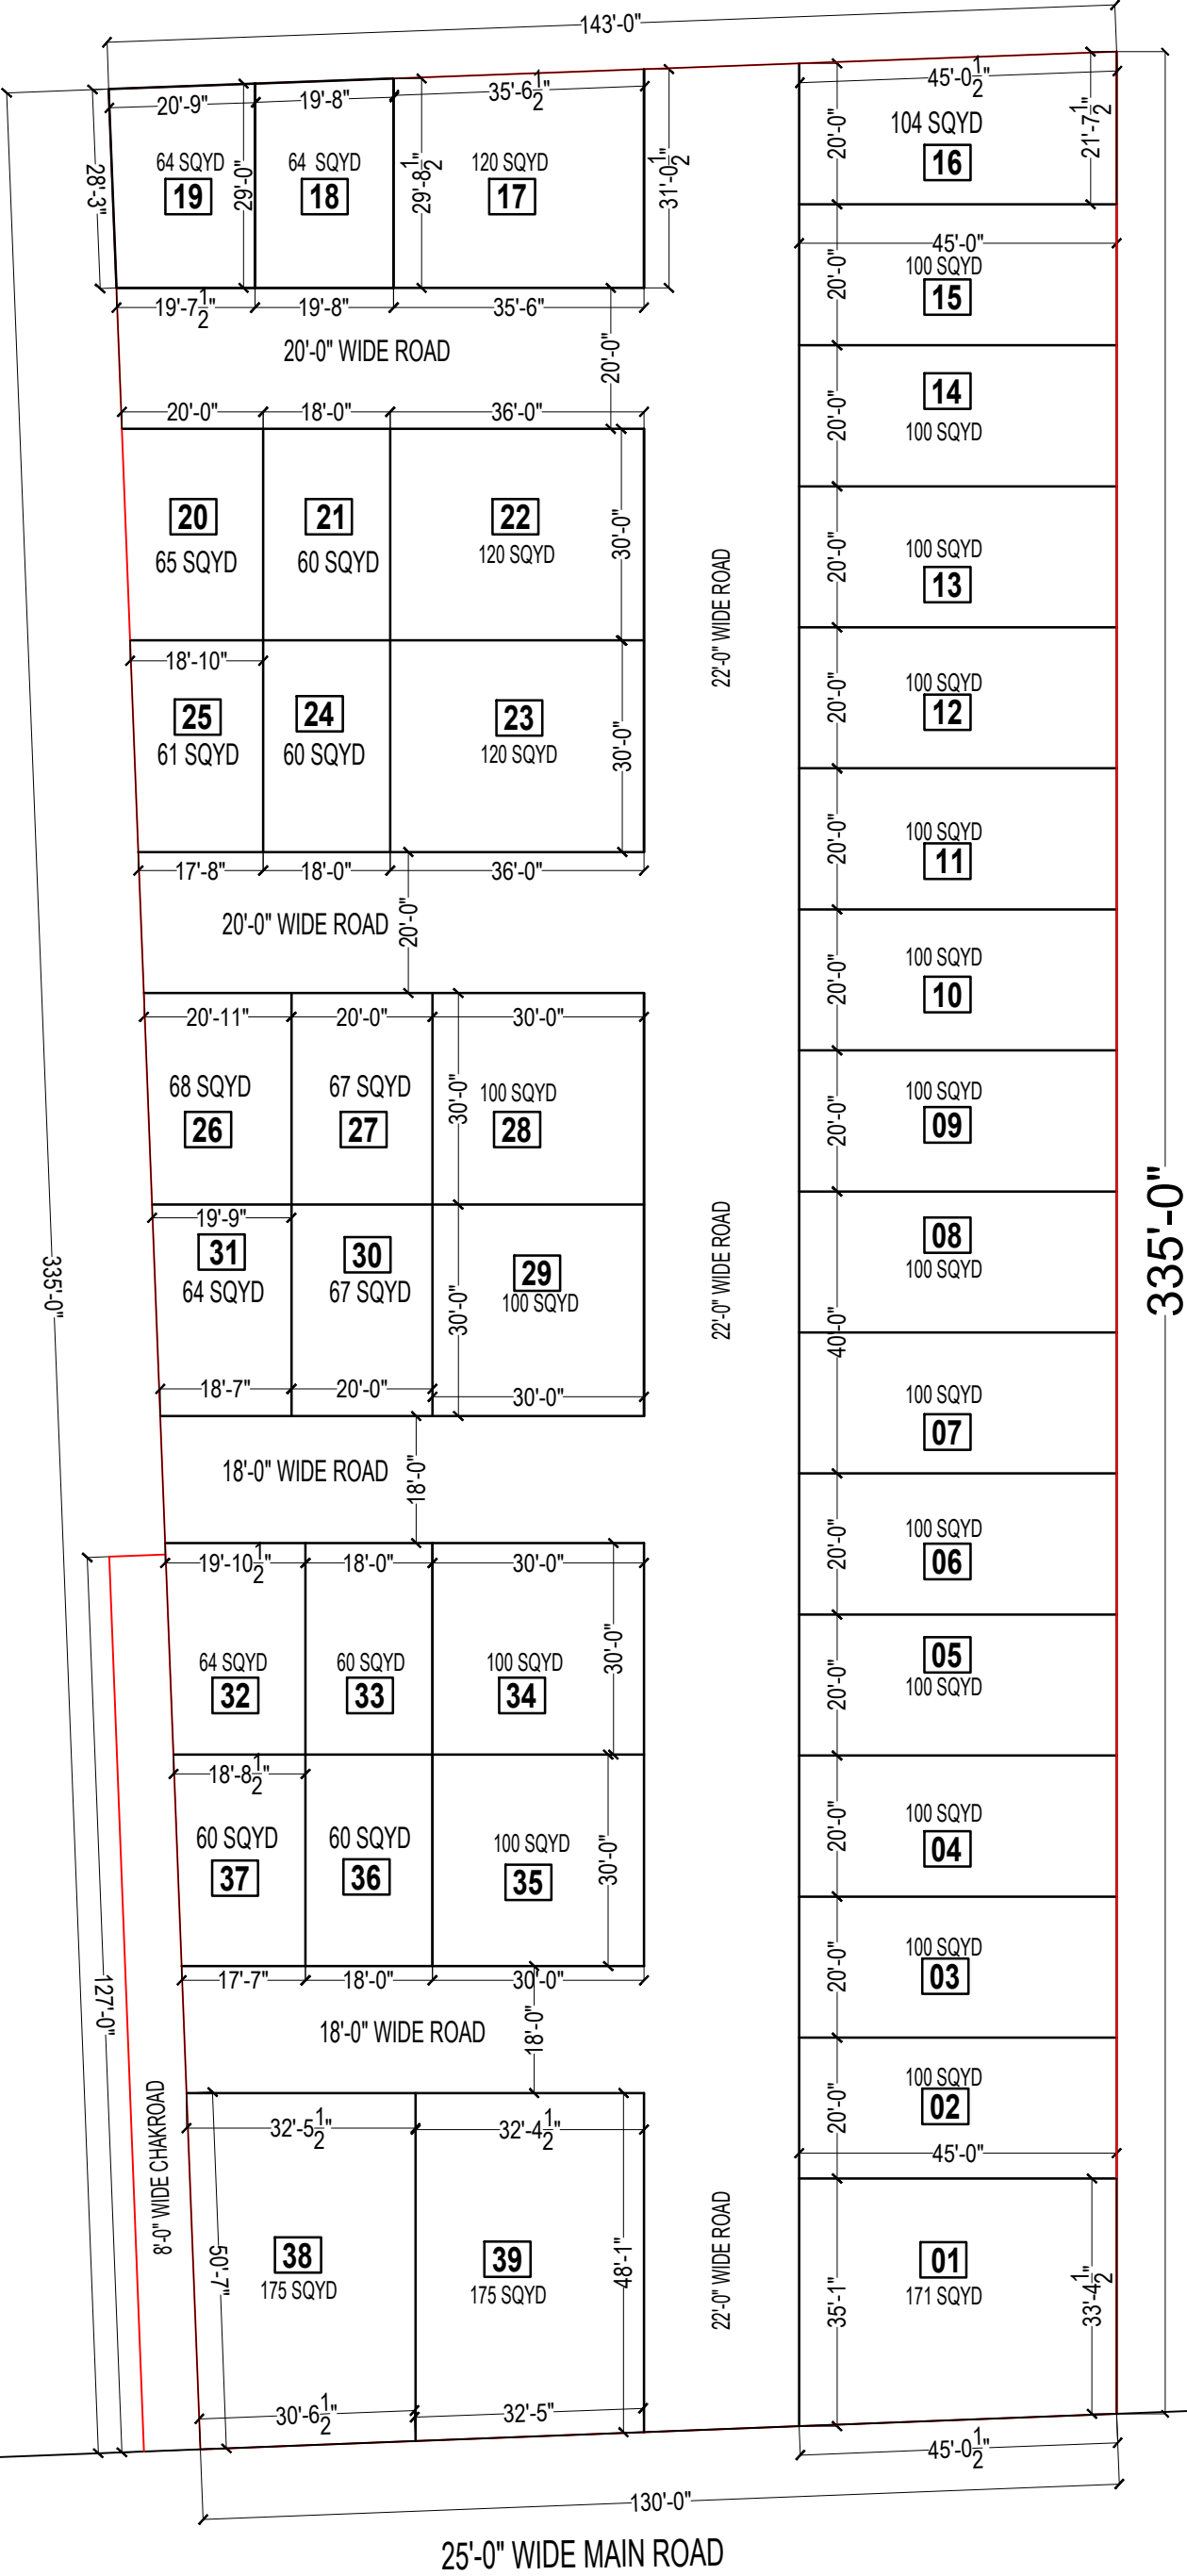

PROJECT NAME:-

ROYAL PARADISE
AT NOIDA EXTENSION

DRAWING TITTLE-

SITE PLAN

DATE=19.07.2025